
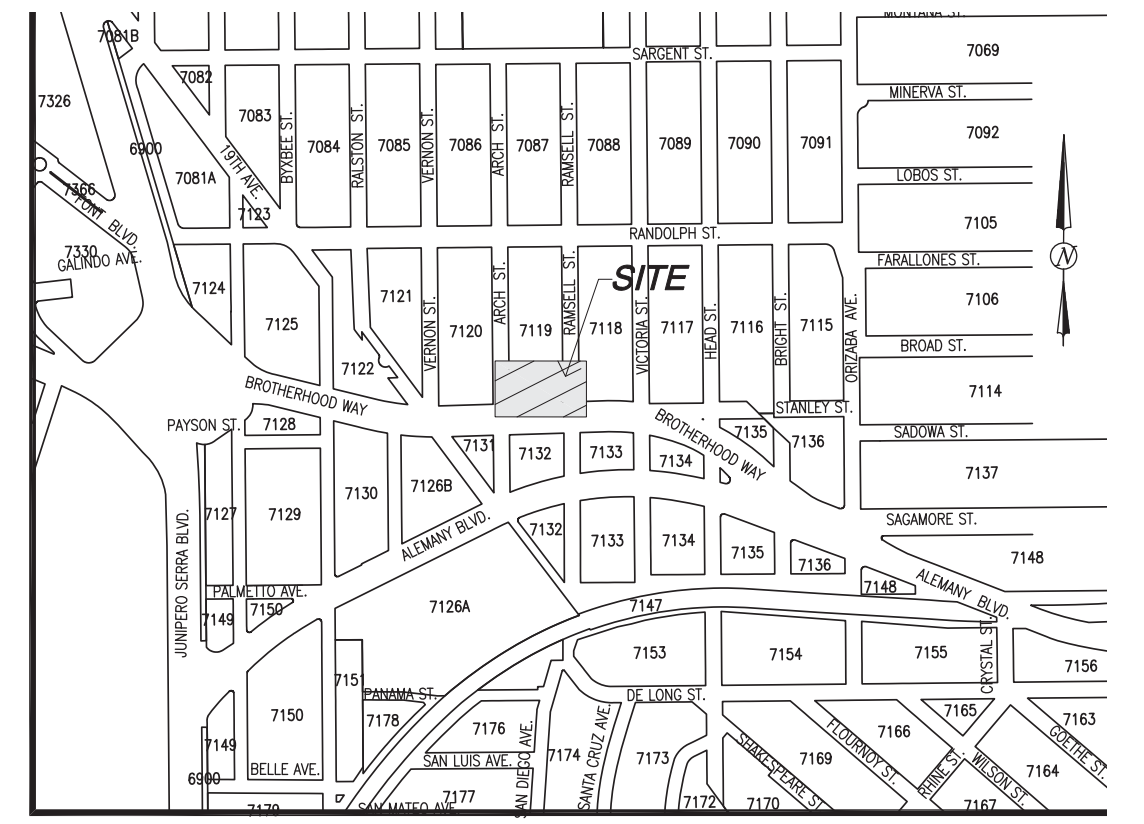
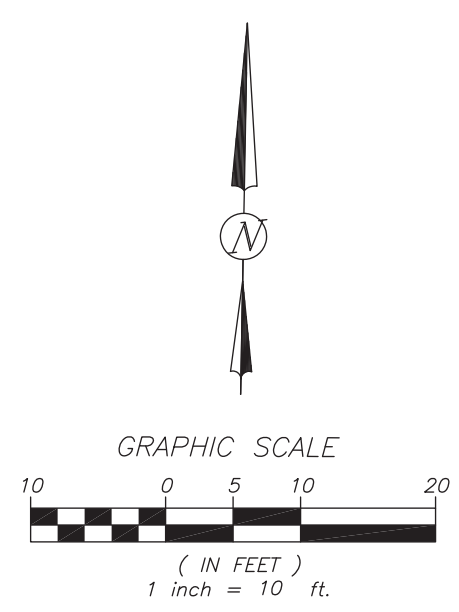


SITE SURVEY

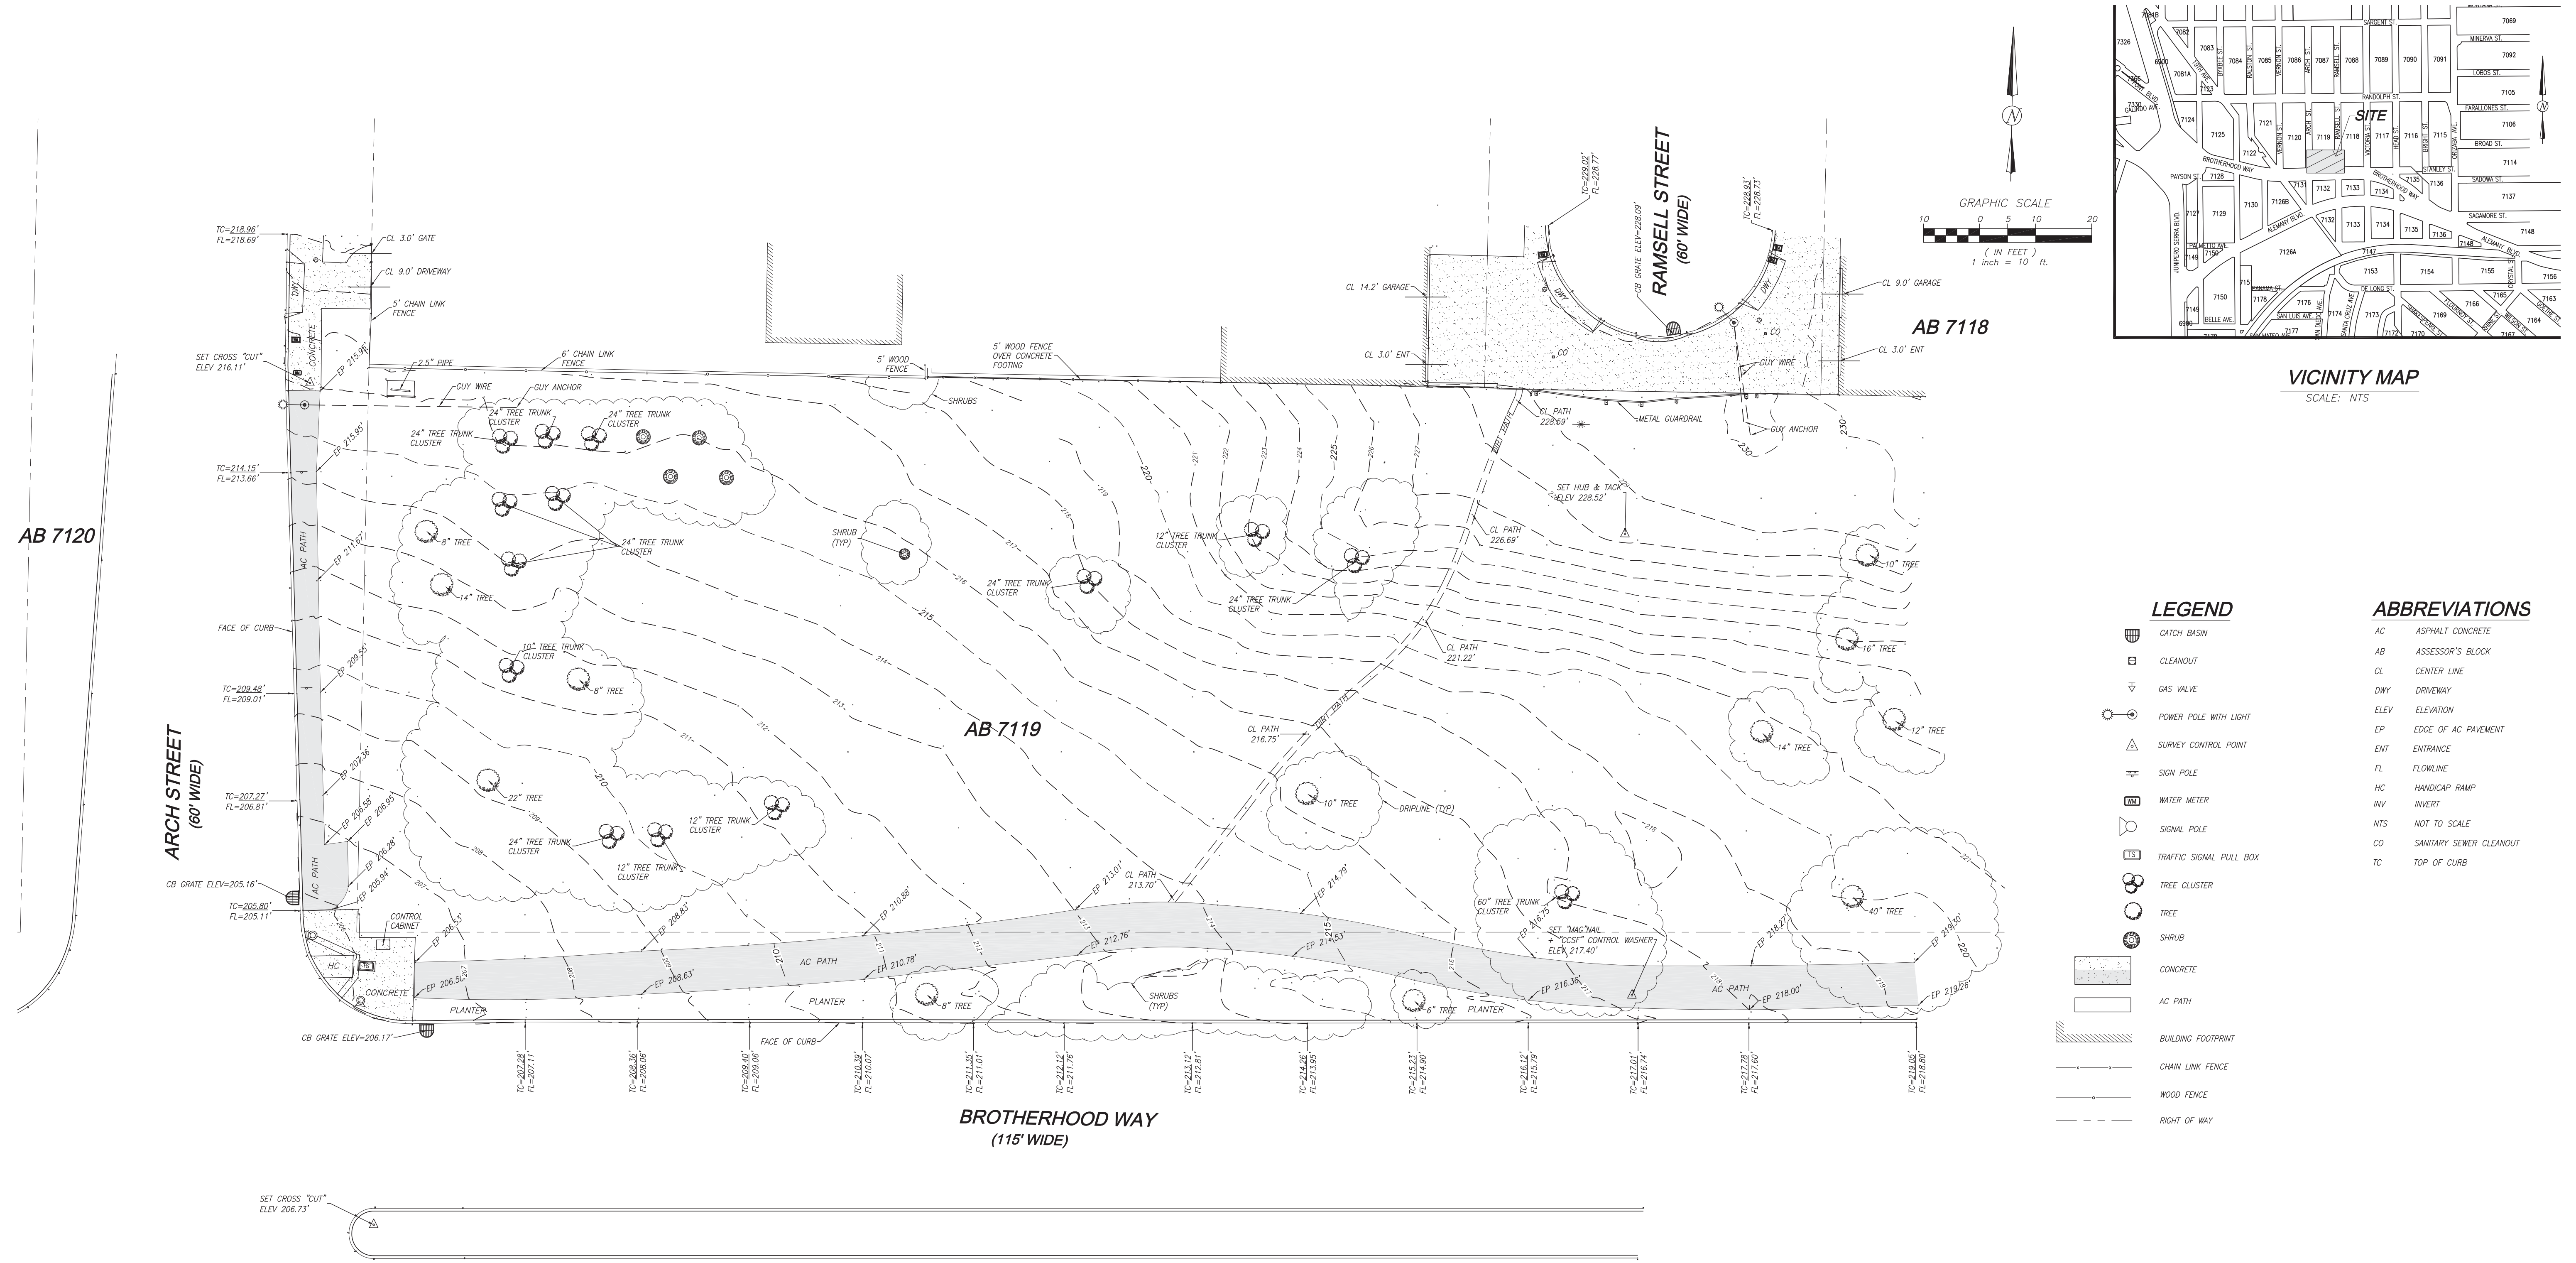

LEGEND

- CATCH BASIN
- CLEANOUT
- GAS VALVE
- POWER POLE WITH LIGHT
- SURVEY CONTROL POINT
- SIGN POLE
- WATER METER
- SIGNAL POLE
- TRAFFIC SIGNAL PULL BOX
- TREE CLUSTER
- TREE
- SHRUB
- CONCRETE
- AC PATH
- BUILDING FOOTPRINT
- CHAIN LINK FENCE
- WOOD FENCE
- RIGHT OF WAY

ABBREVIATIONS

- AC ASPHALT CONCRETE
- AB ASSESSOR'S BLOCK
- CL CENTER LINE
- DWY DRIVEWAY
- ELEV ELEVATION
- EP EDGE OF AC PAVEMENT
- ENT ENTRANCE
- FL FLOWLINE
- HC HANDICAP RAMP
- INV INVERT
- NTS NOT TO SCALE
- CO SANITARY SEWER CLEANOUT
- TC TOP OF CURB